

Preliminary Drawings

1	Cover Sheet	N/A
2	Site Plan	1:200 @ A3
3	Floor Plan	1:100 @ A3
4	Elevations 1 of 2	1:100 @ A3
5	Elevations 2 of 2	1:100 @ A3



Proposed New Residence For:


The House Designers

Lot 48 Design Drive
Carrara QLD 4211



SAMPLE - PRELIMINARY DRAWINGS

NOTES:
Images Are Diagramatic Only
Refer To Elevations For Details

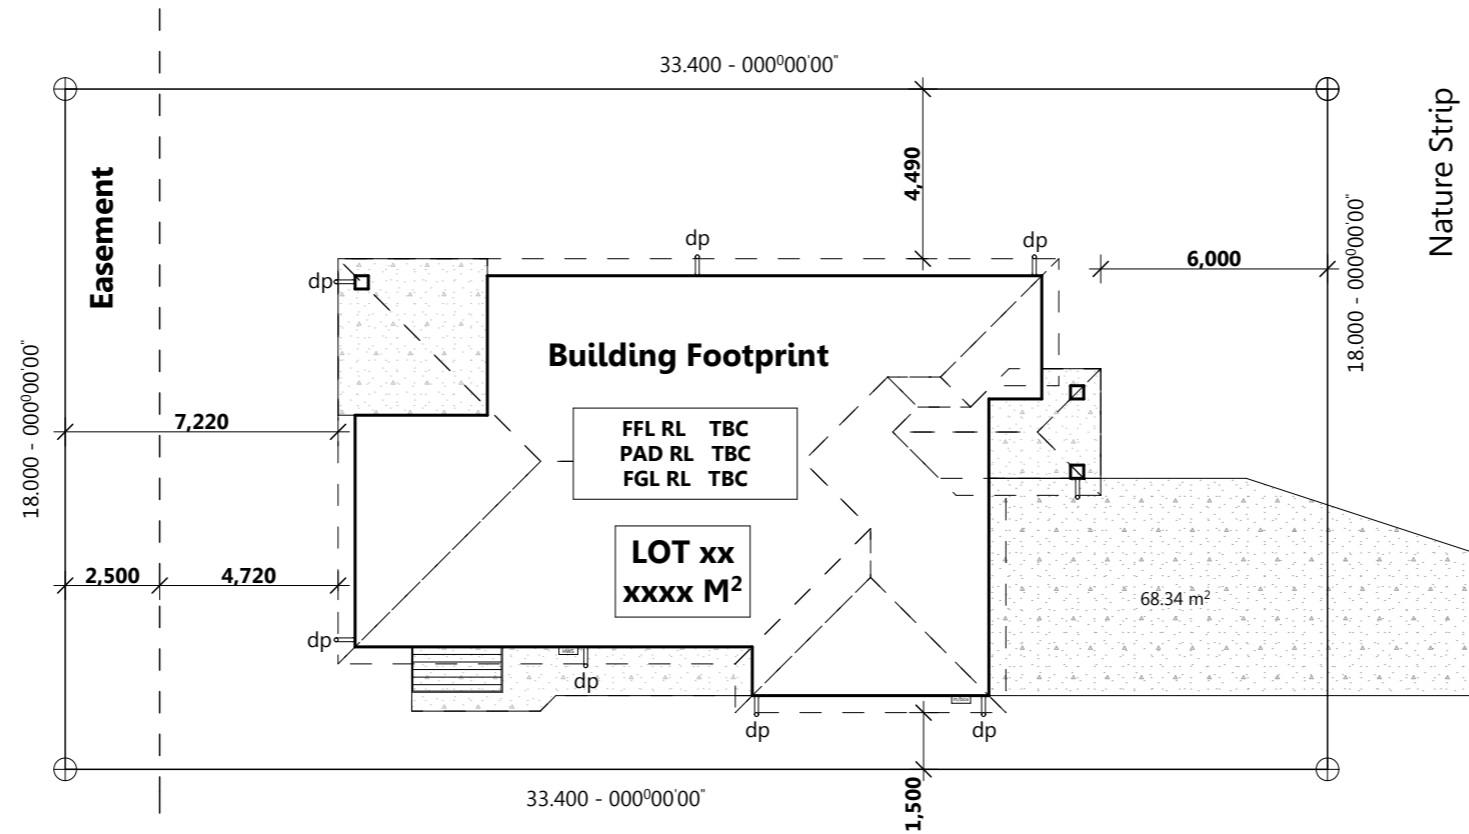

Street Name

SAMPLE - PRELIMINARY DRAWINGS

Area Calculations	
House:	126.75 sqm
Garage:	37.66 sqm
Porch:	7.46 sqm
Alfresco:	16.35 sqm
Total:	188.22 sqm

the HOUSE DESIGNERS
 0408 701 623
 PO Box 1679 Oxenford Qld 4210
 info@thehousedesigners.com.au
 www.thehousedesigners.com.au
 ABR 18084201663 / QBSA License 1190732

We reserve the right to alter designs, colours and specifications without notice. Whilst every care has been taken in the preparation of this document, the particulars contained herein are not to be construed as any representation of fact. All information provided to us is from reputable sources and no responsibility is accepted by the vendor, it's servants or agents for any errors or omissions. All interested parties should make their own enquiries to satisfy themselves in relation to all matters.



Please Read Carefully
 This plan certified correct is the one referred to in the contract & specifications and I understand change hereafter may not be possible. These plans supercede all other previous plans or sketches.
 Owner / sDate.....
 Owner / sDate.....

Issue/Rev.	Plot Date	Description

Client:
The House Designers
 Lot 48 Design Drive
 Carrara QLD 4211

Title:
Site Plan
 Design Name:
Latrobe 188

Plot Date: 15/07/2014	Drawing No: 2 of 5	Issue:	Scale: 1:200 @ A3
Project N°:		Designed By: MB	
		Drawn By: MB	
		Checked By: MB	

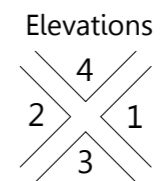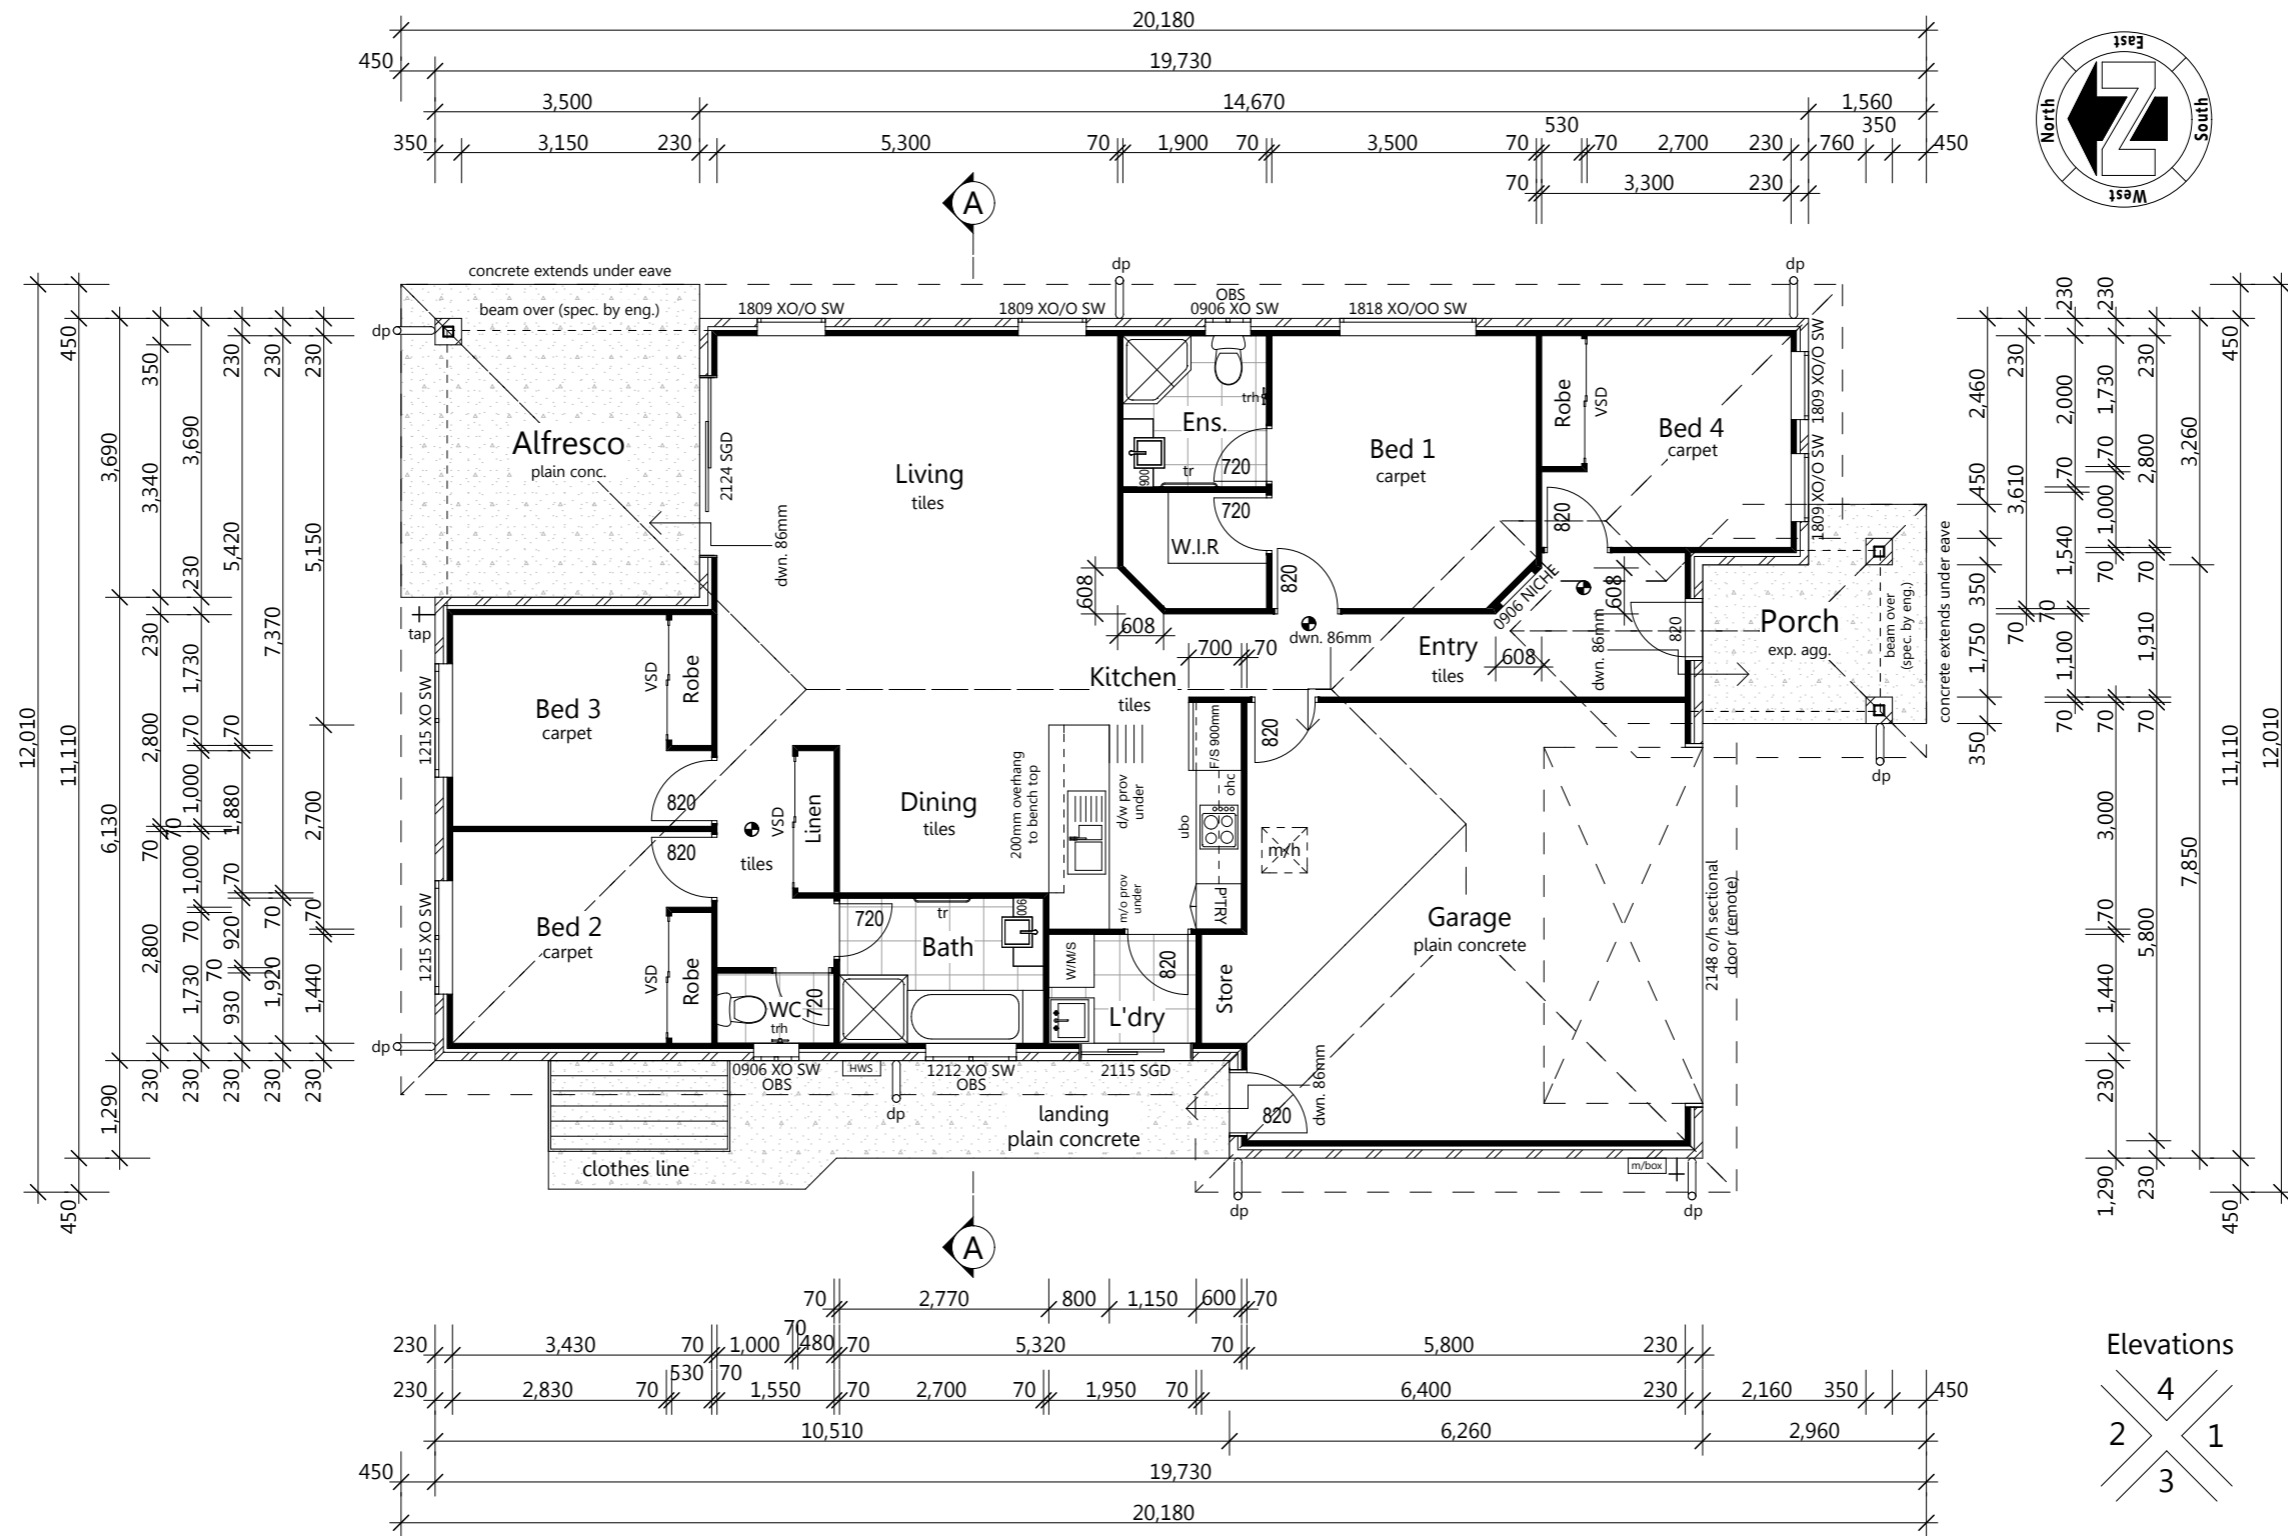

SAMPLE - PRELIMINARY DRAWINGS

Area Calculations	
House:	126.75 sqm
Garage:	37.66 sqm
Porch:	7.46 sqm
Alfresco:	16.35 sqm
Total:	188.22 sqm



We reserve the right to alter designs, colours and specifications without notice. Whilst every care has been taken in the preparation of this document, the particulars contained herein are not to be construed as any representation of fact. All information provided to us is from reputable sources and no responsibility is accepted by the vendor, it's servants or agents for any errors or omissions. All interested parties should make their own enquiries to satisfy themselves in relation to all matters.


Please Read Carefully
 This plan certified correct is the one referred to in the contract & specifications and I understand change hereafter may not be possible. These plans supercede all other previous plans or sketches.
 Owner / sDate.....
 Owner / sDate.....

Issue/Rev.	Plot Date	Description


Client:
The House Designers
 Lot 48 Design Drive
 Carrara QLD 4211

Title:
Floor Plan
 Design Name:
Latrobe 188

Plot Date: 15/07/2014	Drawing No: 3 of 5	Issue:	Scale: 1:100 @ A3
Project N°:		Designed By: MB	
		Drawn By: MB	
		Checked By: MB	

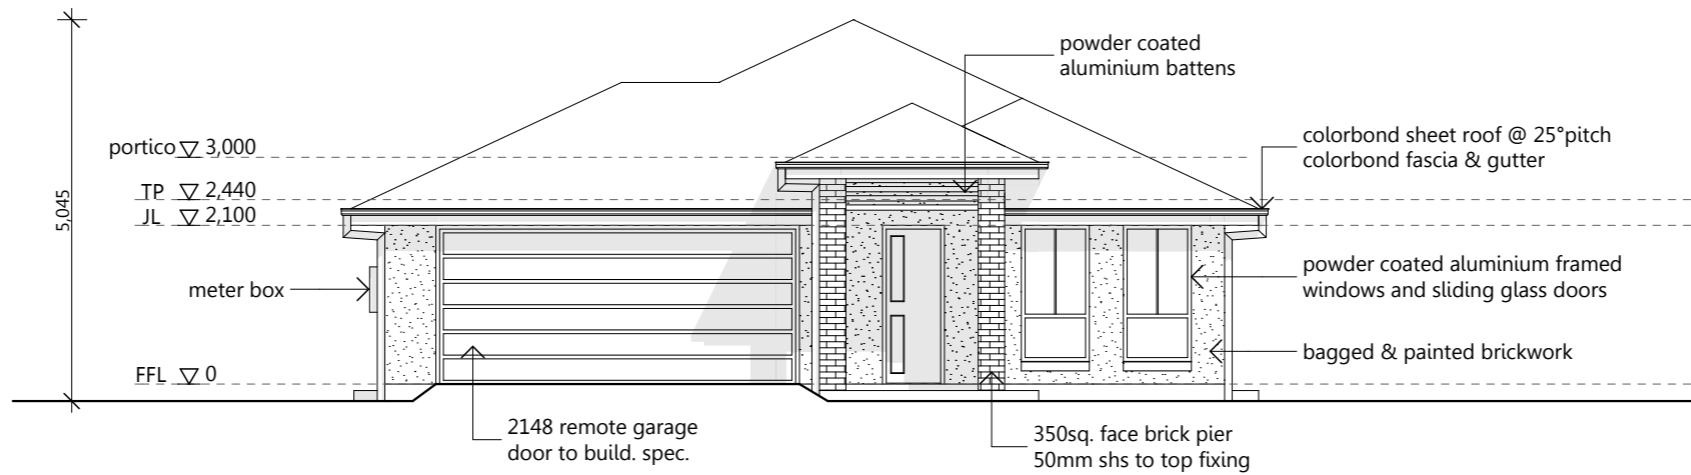

Elevation 1

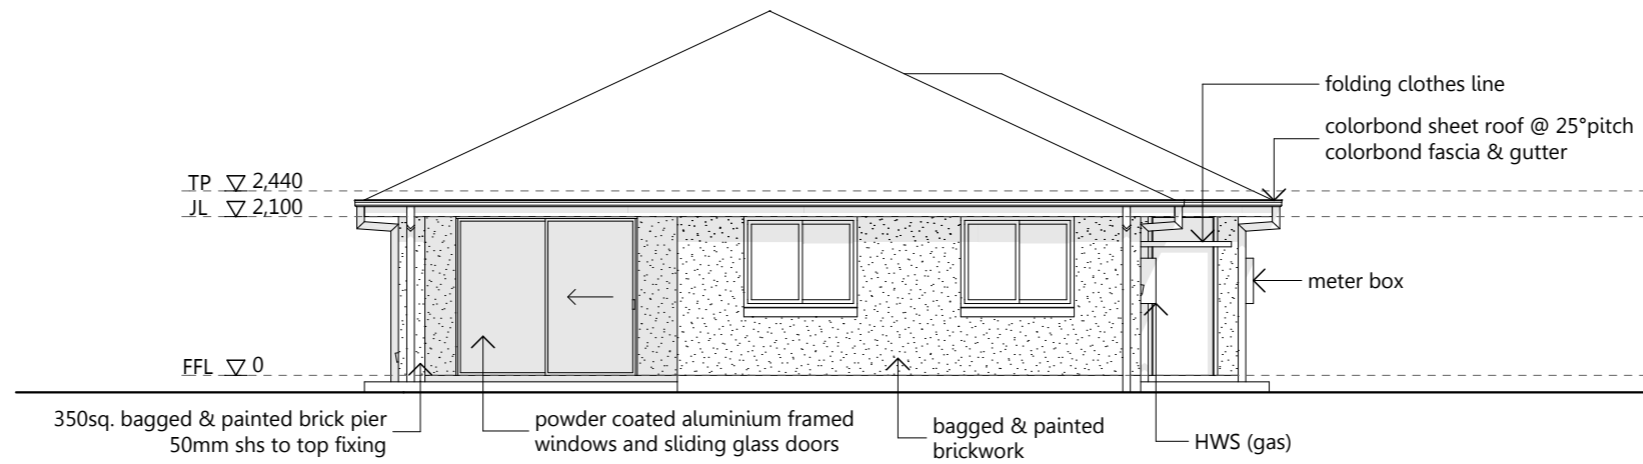

Elevation 2

SAMPLE - PRELIMINARY DRAWINGS

Area Calculations	
House:	126.75 sqm
Garage:	37.66 sqm
Porch:	7.46 sqm
Alfresco:	16.35 sqm
Total:	188.22 sqm

the HOUSE DESIGNERS
 0408 701 623
 PO Box 1679 Oxenford Qld 4210
 info@thehousedesigners.com.au
 www.thehousedesigners.com.au
 ABRN 18084201663 / QBSA Licence 1190732

We reserve the right to alter designs, colours and specifications without notice. Whilst every care has been taken in the preparation of this document, the particulars contained herein are not to be constructed as any representation of fact. All information provided to us is from reputable sources and no responsibility is accepted by the vendor, it's servants or agents for any errors or omissions. All interested parties should make their own enquiries to satisfy themselves in relation to all matters.

Please Read Carefully
 This plan certified correct is the one referred to in the contract & specifications and I understand change hereafter may not be possible. These plans supercede all other previous plans or sketches.
 Owner / sDate.....
 Owner / sDate.....


Issue/Rev.	Plot Date	Description

Client:
The House Designers
 Lot 48 Design Drive
 Carrara QLD 4211


Title:
Elevations 1 of 2
 Design Name:
Latrobe 188

Plot Date: 15/07/2014	Drawing No: 4 of 5	Issue:	Scale: 1:100 @ A3
Project N°:		Designed By: MB	
		Drawn By: MB	
		Checked By: MB	

© The House Designers. The copyright of these floor plans are owned by The House Designers. The floor plans may not be reproduced, copied or dealt with in any manner which infringes the exclusive rights of The House Designers. Upon receiving payment in full, the client receives permission for single use.

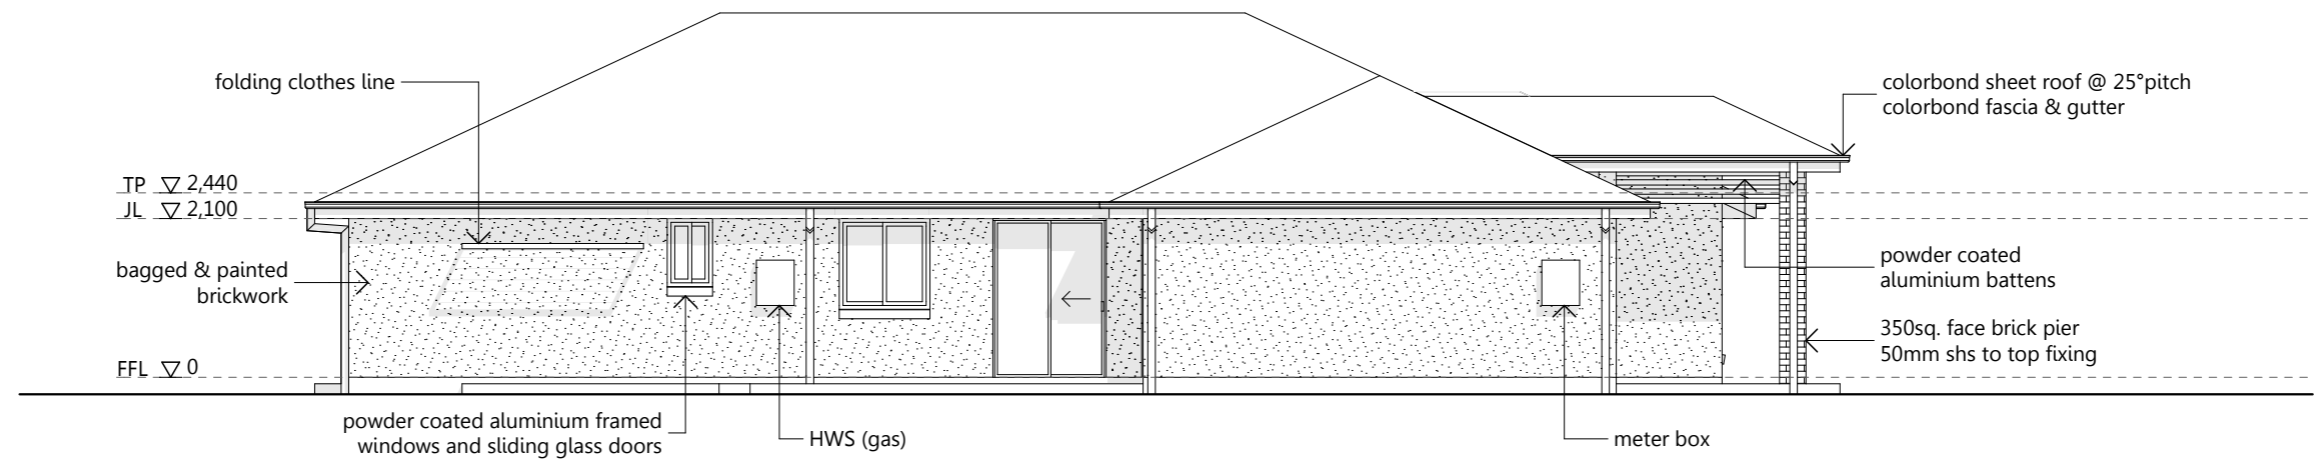

Elevation 3

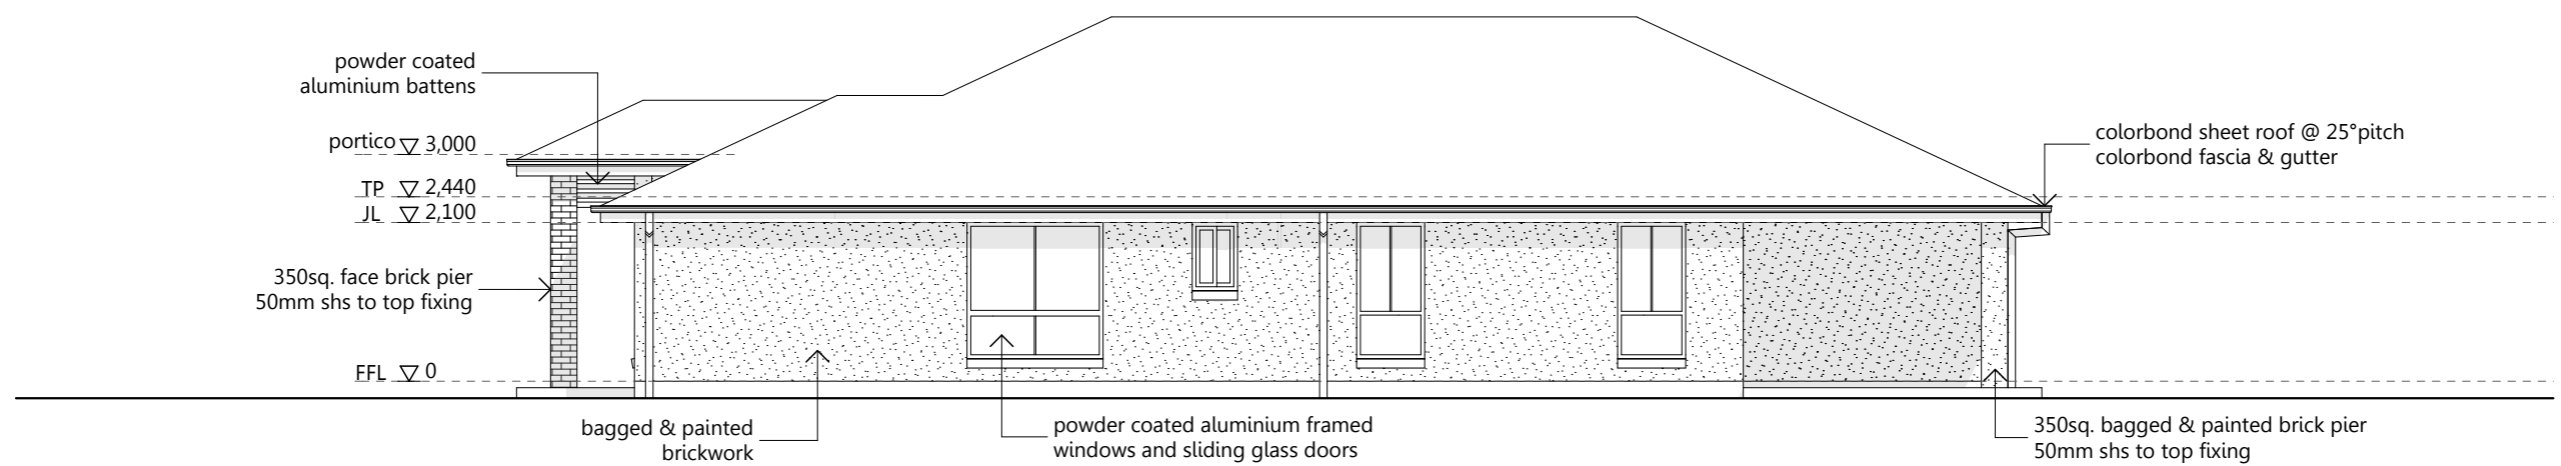

Elevation 4

SAMPLE - PRELIMINARY DRAWINGS

Area Calculations	
House:	126.75 sqm
Garage:	37.66 sqm
Porch:	7.46 sqm
Alfresco:	16.35 sqm
Total:	188.22 sqm

the HOUSE DESIGNERS
 0408 701 623
 PO Box 1679 Oxenford Qld 4210
 info@thehousedesigners.com.au
 www.thehousedesigners.com.au
 ABR 18084201663 / QBSA Licence 1190732

We reserve the right to alter designs, colours and specifications without notice. Whilst every care has been taken in the preparation of this document, the particulars contained herein are not to be construed as any representation of fact. All information provided to us is from reputable sources and no responsibility is accepted by the vendor, it's servants or agents for any errors or omissions. All interested parties should make their own enquiries to satisfy themselves in relation to all matters.

Please Read Carefully
 This plan certified correct is the one referred to in the contract & specifications and I understand change hereafter may not be possible. These plans supercede all other previous plans or sketches.
 Owner / sDate.....
 Owner / sDate.....

Issue/Rev.	Plot Date	Description

Client:
The House Designers
 Lot 48 Design Drive
 Carrara QLD 4211

Title:
Elevations 2 of 2
 Design Name:
Latrobe 188

Plot Date: 15/07/2014	Drawing No: 5 of 5	Issue:	Scale: 1:100 @ A3
Project N°:		Designed By: MB	
		Drawn By: MB	
		Checked By: MB	